




SCHOMIG LAND SURVEYORS, LTD.

PLAT OF SURVEY

909 EAST 31ST STREET
 LA GRANGE PARK, ILLINOIS 60526
 SCHOMIG-SURVEY@SBCGLOBAL.NET
 WWW.LAND-SURVEY-NOW.COM
 PHONE: 708-352-1452
 FAX: 708-352-1454

LOT 6 IN SUBDIVISION AND P.U.D. PLAT OF THE WINDINGS OF WILLOW SPRINGS, BEING A RESUBDIVISION OF PART OF THE SOUTH 1/2 OF SECTION 29, TOWNSHIP 38 NORTH, RANGE 12, EAST OF THE THIRD PRINCIPAL MERIDIAN, IN COOK COUNTY, ILLINOIS.

COMMON ADDRESS: 629 WINDINGS COURT, CHICAGO.

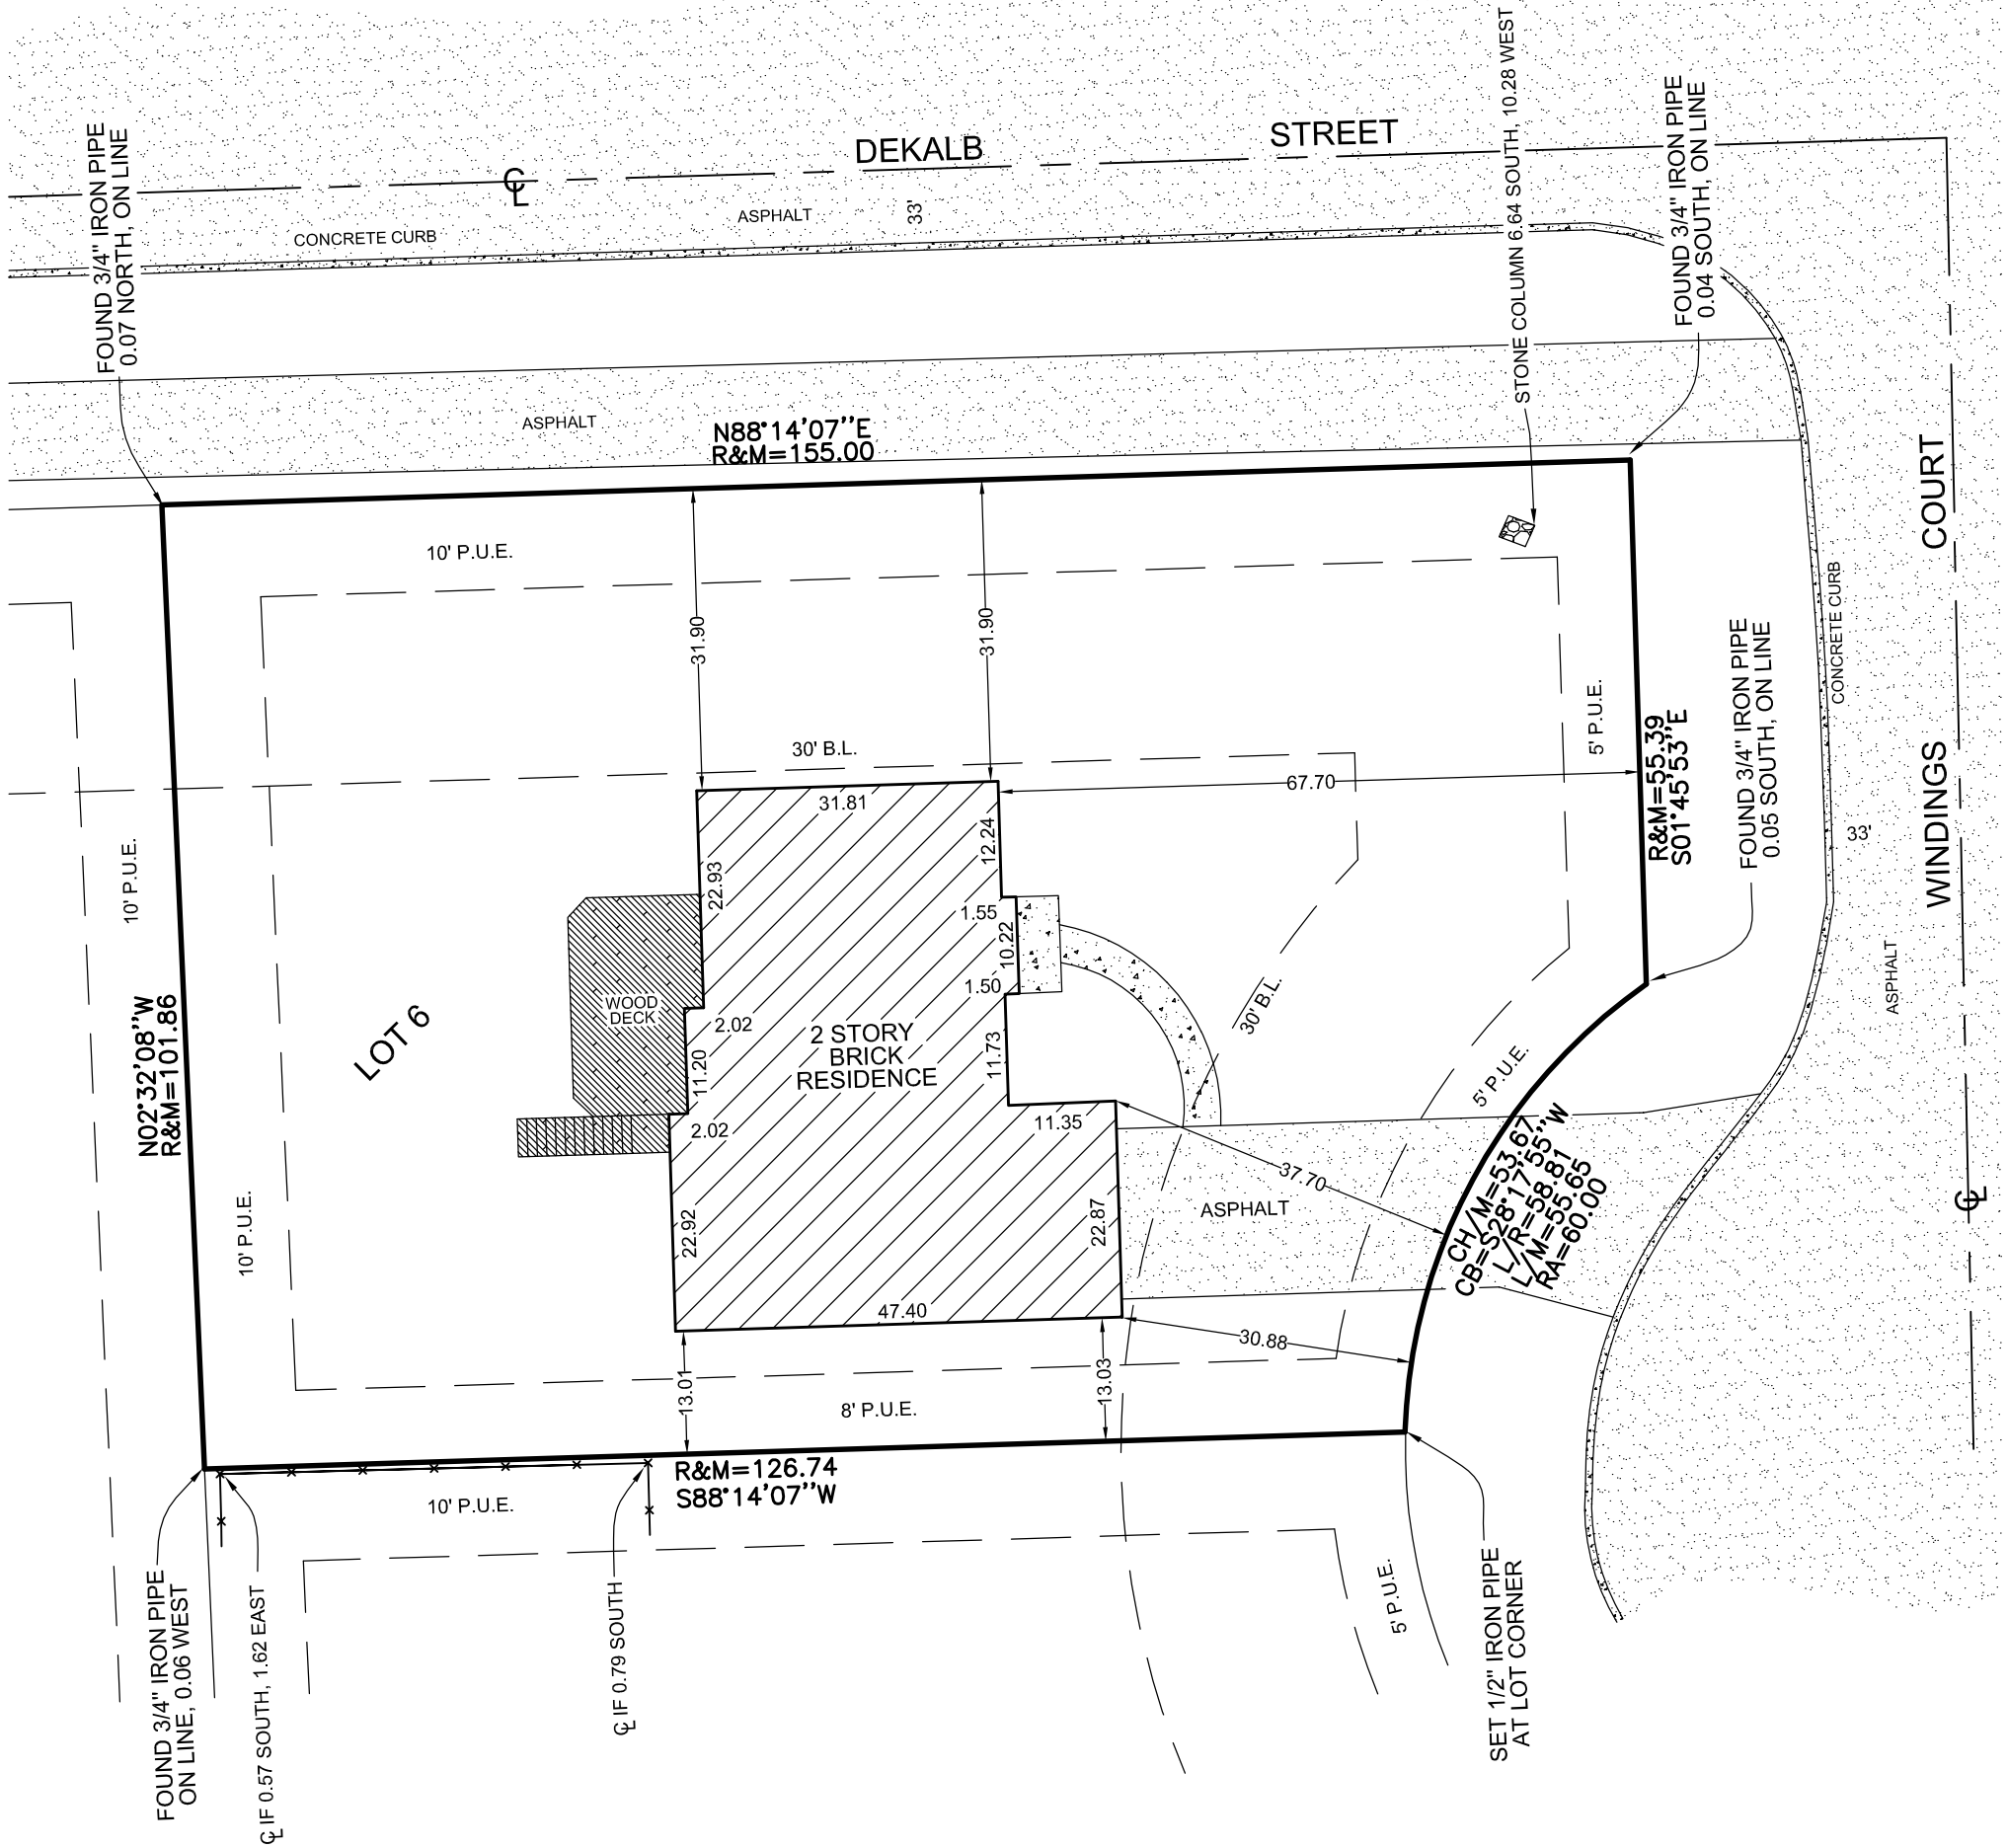

THE CUSTOMER LISTED BELOW PROVIDED THE LEGAL DESCRIPTION SHOWN HEREON. WE DO NOT GUARANTEE THAT THIS IS THE CORRECT LEGAL DESCRIPTION FOR THE TRANSACTION INTENDED.

IMPORTANT: COMPARE LEGAL DESCRIPTION TO DEED OR TITLE POLICY AND REPORT ANY DISCREPANCY FOR CLARIFICATION OR CORRECTION IMMEDIATELY. UNLESS OTHERWISE NOTED, THIS PLAT DOES NOT SHOW BUILDING LINES OR OTHER RESTRICTIONS ESTABLISHED BY LOCAL ORDINANCES.

DO NOT SCALE DIMENSIONS FROM THIS PLAT; THE LOCATION OF SOME FEATURES MAY BE EXAGGERATED FOR CLARITY. NO EXTRAPOLATIONS MAY BE MADE FROM THE INFORMATION SHOWN WITHOUT THE WRITTEN PERMISSION OF SCHOMIG LAND SURVEYORS LTD. ONLY PLATS WITH AN EMBOSSED SEAL ARE OFFICIAL DOCUMENTS. FIELD WORK WAS COMPLETED PER SURVEY DATE LISTED BELOW. © COPYRIGHT, ALL RIGHTS RESERVED.

SURVEY DATE: JULY 11TH, 2017.

BUILDING LOCATED: JULY 11TH, 2017. FILE: WINDINGS.CRD

ORDERED BY: NORTHERN ATTORNEYS

PLAT NUMBER: 172013

SCALE: 1" = 20'

- LEGEND
- M. = MEASURED DIMENSION
 - R. = RECORDED DIMENSION
 - B.L. = BUILDING LINE
 - P.U.E. = PUBLIC UTILITY EASEMENT
 - D.E. = DRAINAGE EASEMENT
 - CL = CENTER LINE
 - C.L.F. = CHAIN LINK FENCE
 - W.F. = WOOD FENCE
 - V.F. = VINYL FENCE
 - I.F. = IRON FENCE

STATE OF ILLINOIS)
 COUNTY OF COOK) ss.

LOT AREA: 14,862 SQUARE FEET.

WE, SCHOMIG LAND SURVEYORS, LTD. AS AN ILLINOIS PROFESSIONAL DESIGN FIRM, LAND SURVEYOR CORPORATION, DO HEREBY CERTIFY THAT WE HAVE SURVEYED THE PROPERTY DESCRIBED HEREON.

ALL DIMENSIONS ARE IN FEET AND DECIMAL PARTS OF A FOOT. DIMENSIONS SHOWN ON BUILDINGS ARE TO THE OUTSIDE OF BUILDINGS. THE BASIS OF BEARINGS, IF SHOWN AND UNLESS OTHERWISE NOTED, ARE ASSUMED AND SHOWN TO INDICATE ANGULAR RELATIONSHIP OF LOT LINES.

THIS PROFESSIONAL SERVICE CONFORMS TO THE CURRENT ILLINOIS MINIMUM STANDARDS FOR A BOUNDARY SURVEY.

BY: _____
 PROFESSIONAL ILLINOIS LAND SURVEYOR LICENSE # 035-002446



LICENSE EXPIRATION
 11-30-2018